

Chapter 11 Detailing Practice

| | | |
|--------|-----------------------------------------------------------|-------|
| 11.1 | Detailing Practice | 11-1 |
| 11.1.1 | Standard Office Practices..... | 11-1 |
| 11.1.2 | Bridge Office Standard Drawings and Office Examples | 11-6 |
| 11.1.3 | Plan Sheets..... | 11-6 |
| 11.1.4 | Structural Steel..... | 11-9 |
| 11.1.5 | Abbreviations..... | 11-12 |

11.1 Detailing Practice

The following is to provide basic information on drafting and the fundamentals of Bridge and Structures Office drafting practices.

11.1.1 Standard Office Practices

A. Purpose

- The purpose of these standards is to enable the Bridge and Structures Office to produce **consistent** and **effective** plan sheets that will have uniform appearance and information.
- Designers and detailers are responsible for ensuring that these criteria are implemented.
- Deviation from these standards must be approved by the Bridge Design Engineer.

B. Planning

- The designer and the structural detailer together coordinate the **scope** of the detailing work involved in each project. Time should be allotted for checking plans for accuracy and consistency with office practices.
- Similar bridge plans and details should be reviewed and kept as **examples** for maintaining consistent detailing practices. These examples should not be older than three years.

C. Drawing Orientation and Layout Control

- Standard bridge sheet **format** is 34 inches x 22 inches with the bottom 2 inches used for title block and related information.
- Contract plans are printed, sealed, signed and submitted, half size, on 11" x 17" paper.
- Drawings shall be carefully organized so the intent of the drawing is easily understood.
- **North arrow** shall be placed on layouts and footing/foundation layouts.
- **Related details** shall be grouped together in an orderly arrangement: lined up horizontally and vertically and drawn to the same scale.
- Do not crowd the drawing with details.
- The following is a standard sheet configuration when plan, elevation, and sectional views are required.

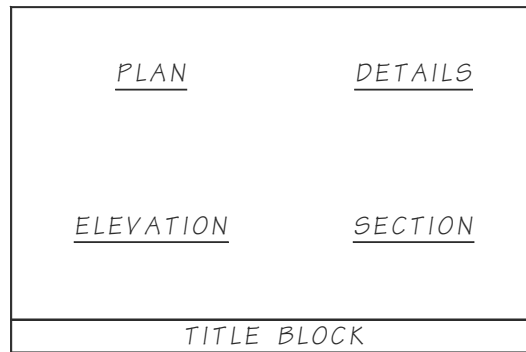


Figure 11-1

D. Lettering

1. General

- **Lettering** shall be upper case only, slanted at approximately 68 degrees. General text is to be approximately 1/8" high.
- Text shall be **oriented** so as to be read from the **bottom** or **right edge** of the sheet.
- **Detail titles** shall be a similar font as general text, about twice as high and of a heavier weight. Underline all titles with a single line having the same weight as the lettering.
- The **mark number bubble** for reinforcing steel shall be a rectangle.
- **Epoxy coated** reinforcement shall be noted by an "E" inside a triangle:



2. Dimensioning

- A dimension shall be shown **once** on a drawing. Duplication and unnecessary dimensions should be avoided.
- All dimension figures shall be placed above the dimension line, so that they may be read from the bottom or the right edge of the sheet, as shown in the following detail:

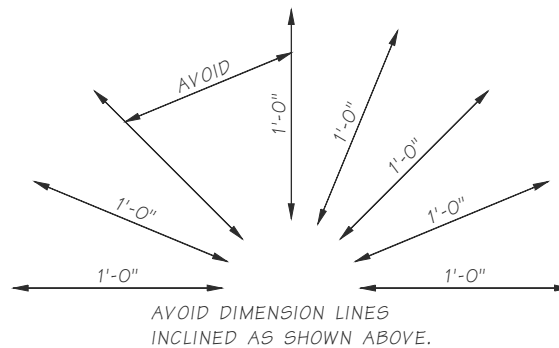


Figure 11-2

- Reinforcing bar **clearance** need not be specified on the plans unless different from the “General Notes”.
- When details or structural elements are complex, utilize two drawings, one for dimensions and the other for reinforcing bar details.
- Dimensions 12 inches or more shall be given in feet and inches unless the item dimensioned is conventionally designated in inches (for example, 16” pipe).
- In dimensions that are less than one inch over an even foot, the fraction shall be preceded by a zero (for example, 3’-0³/₄”).
- Place dimensions outside the view, preferably to the right or below. However, in the interest of clarity and simplicity it may be necessary to place them otherwise. Examples of dimensioning placement are shown on Figure 11-9.

3. Line Work

- All line work must be of sufficient size, weight, and clarity so that it can be easily read from a print that has been reduced to 11” x 17” or one-half the size of the original drawing.
- The line style used for a particular structural outline, centerline, etc., shall be kept consistent wherever that line is shown within a set of bridge plans.
- Line work shall have appropriate gradations of width to give line contrast as shown below. Care shall be taken that the thin lines are dense enough to show clearly when reproduced.

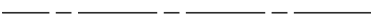










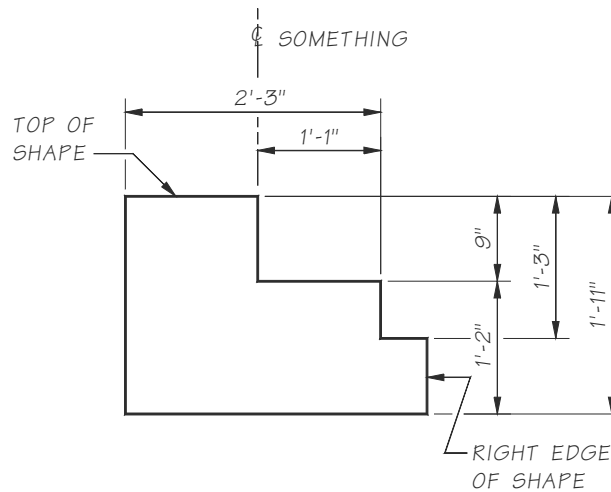
| | | |
|----------------------------------------------|--------------------------------------------------------------------------------------|---------------|
| <i>Centerline</i> |  | <i>Thin</i> |
| <i>Dimension</i> |  | <i>Thin</i> |
| <i>Leader</i> |  | <i>Thin</i> |
| <i>Break line</i> |  | <i>Thin</i> |
| <i>Extension line</i> |  | <i>Thin</i> |
| <i>Existing structure reference line</i> |  | <i>Medium</i> |
| <i>Existing structure hidden line</i> |  | <i>Thin</i> |
| <i>Hidden</i> |  | <i>Medium</i> |
| <i>Rebar</i> |  | <i>Medium</i> |
| <i>Section</i> |  | <i>Heavy</i> |
| <i>Outline or visible line</i> |  | <i>Heavy</i> |

Figure 11-3

- When drawing structural sections showing reinforcing steel, the **outline** of the sections shall be a **heavier** line weight than the **rebar**.
- The order of **line precedence** (which of a pair of crossing lines is broken) is as follows:
 - a. Dimension lines are never broken.
 - b. Leader line from a callout.
 - c. Extension line.



LINE PRECEDENCE DIAGRAM

THIS DIAGRAM DEMONSTRATES WHICH LINE
IS TO BE BROKEN WHEN TWO LINES CROSS.

Figure 11-4

E. Scale

- Scales are not to be shown in the plans.
- When **selecting a scale**, it should be kept in mind that the drawing will be reduced. Generally, the minimum scale for a section detail with rebars is $\frac{3}{8}" = 1'$. The minimum scale to be used on steel details will be $\frac{3}{4}" = 1'$.
- The contract plan sheets are not to be used to take measurements in the field. They will, however, be drawn using **scales that can be found on any standard architectural or engineering scale**.
- Care should be taken that all structural elements are **accurately** drawn to scale.
- Sections and views may be enlarged to show more detail, but the number of different scales used should be kept to a minimum.

F. Graphic Symbols

1. Graphic symbols shall be in accordance with the following:
 - a. Structural steel shapes: See also *AISC Manual of Steel Construction*.
 - b. Welding symbols: See Lincoln Welding Chart.
 - c. Symbols for hatching different materials are shown on Figure 11-10.

G. Structural Sections, Views and Details

- A **section** cuts through the structure, a **view** is from outside the structure, a **detail** shows a structural element in more detail – usually a larger scale.
- Whenever possible, sections and views shall be taken looking to the **right**, **ahead on stationing**, or **down**.
- Care shall be taken to ensure that the **orientation** of a detail drawing is identical to that of the plan, elevation, etc., from which it is taken. Where there is a **skew** in the bridge any sections should be taken from **plan** views.
- The default is to be looking ahead on stationing. The only mention of view orientation is if the view is looking back on stationing.
- On plan and elevation drawings where there is insufficient space to show cut sections and details, the section and detail drawing should be on the plan sheet immediately following the plan and elevation drawing unless there are a series of related plans. If it is impractical to show details on a section drawing, a detail sheet should immediately follow the section drawing. In other words, the order of plan sheets should be from general plan to more minute detail.
- Structural sections, views, and details shall be identified by a circle divided into upper and lower halves. Examples are shown in Figure 11-11.
- Breaks in lines are allowable provided that their intent is clear.

H. Miscellaneous

- **Callout arrows** are to come off either the beginning or end of the sentence. This means the top line of text for arrows coming off the left of the callout or the bottom line of text for arrows pointing right.
- Except for the Layout, **wall elevations** are to show the exposed face regardless of direction of stationing. The Layout sheet stationing will read increasing left to right. The elevation sheets will represent the view in the field as the wall is being built.

Figure 11-5

- Do not detail a bridge element in more than one location. If the element is changed there is a danger that only one of the details is updated.
- Call out each rebar only twice; the spacing for the bar is shown in one view and the bar is pointed to in a view taken from a different angle. The **spacing** for a bar must go on a dimension line with extension lines, do not point to a single bar and call out the spacing.

- When calling out a rebar spacing always give a distance. If the distance needed is an odd number give a maximum spacing. **Do not** use “equal spaces” as in “23 equal spaces = 18'-9”, the steel workers should not have to calculate the spacing. Also **do not** use the word “about” as in “23 spaces @ about 10" = 18'-9" “this is open to too much interpretation. Instead these should read “23 spaces @ 10" max. = 18'-9”.”
- Centerline callouts shall be normal to the line itself approximately an eighth inch from the end of the line:

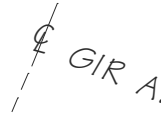



Figure 11-6

I. Revisions

- **Addendums** are made after general distribution and project ad but before the contract is awarded. Changes made to the plan sheets during this time shall be **shaded**.
- **Change orders** are made after the contract has been awarded. Changes will be marked with a number inside a circle inside a **triangle**. 
- Both addendums and change orders will be noted in the **revision block** at the bottom of the sheet.

11.1.2 Bridge Office Standard Drawings and Office Examples

A. General

- The Bridge Office provides standard drawings and example sheets of various common bridge elements.

B. Use of Standards

- The Standard Drawings are to be considered as nothing more than **examples** of items like girders or traffic barriers which are often used and are very similar from job to job.
- They are to be **copied** to a structure project and **modified to fit** the particular aspects of the structure. They are not intended to be included in a contract plan set without close scrutiny for applicability to the job.

C. Changes to Standards

- New standard drawings and revisions to existing drawings shall be approved by the Bridge Design Engineer and shall be made according to the same office practices as contract plan sheets.

11.1.3 Plan Sheets

Plan sheets should be assembled in the **order of construction** listed below:

- Layout
- Footing/Foundation Layout
- Abutment
- Pier/Bent
- Bearing Details
- Framing Plan

Typical Section

- Girders
- Roadway Slab Reinforcement (Plan and transverse section)
- Expansion Joints (if needed)
- Traffic Barrier
- Approach Slab
- Barlist

A. Layout

- The Layout sheet shall contain, but is not limited to:
Plan View with ascending stations from left to right
Elevation View shown as an outside view of the bridge and shall be visually aligned with the plan view.
- The original preliminary plan will be copied to create the final layout. Views, data, and notes may be repositioned to improve the final product.
- Items on the preliminary plan, which should **not** appear on the final layout are as follows:
 - Typical roadway sections.
 - Vertical curve, Superelevation and curve data for other than the main line.
 - Other information that was preliminary or that will be found elsewhere in the plans.
- Items not normally found on the preliminary plan, which should be **added**:
 - **Test hole locations** (designated by 3/16 inch circles, quartered) to plan view.
 - Elevation view of **footings, seals, piles**, etc. Show elevation at Bottom of footing and, if applicable, the type and size of piling.
 - **General notes** above legend on right hand side, usually in place of the typical section.
 - Title “LAYOUT” in the title block and sheet number in the space provided.
 - Other features, such as lighting, conduit, signs, excavation, riprap, etc. as determined by the designer.
 - The preliminary plan checklist in Appendix A, Chapter 2 can be used for reference.

B. Footing Layout

- An abutment with a **spread footing** has a Footing Layout. An abutment with **piles** and **pile cap** has a Foundation Layout.
- The Footing Layout is a plan of the bridge whose details are limited to those needed to **locate the footings**. The intent of the footing layout is to minimize the possibility of error at this initial stage of construction.
- The Foundation Layout is a plan of the bridge whose details are limited to those needed to **locate the shafts or piles**. The intent of the Foundation layout is to minimize the possibility of error at this initial stage of construction.

- Other related information and/or details such as pedestal sizes, and column sizes are considered part of the pier drawing and **should not be included** in the footing layout.
- The Footing Layout should be shown on the layout sheet if space allows. It need not be in the same scale. When the general notes and footing layout cannot be included on the first (layout) sheet, the footing layout should be included on the second sheet.
- Longitudinally, footings should be located using the **survey line** to reference such items as the footing, centerline pier, centerline column, or centerline bearing, etc.
- When **seals** are required, their locations and sizes should be clearly indicated on the footing layout.
- The Wall Foundation Plan for retaining walls is similar to the Footing Plan for bridges except that it also shows dimensions to the front face of wall.
- Figure 11-12 is an example of a footing layout showing:
 - The basic information needed.
 - The method of detailing from the survey line.

C. Abutment

- Bridge elements which have not yet been built will not be shown. For example, the superstructure is not to be shown, dashed or not, on any substructure details.
- Elevation information for seals and piles or shafts may be shown on the abutment or pier sheets.
- Views are to be oriented so that they represent what the contractor or inspector would most likely see on the ground. Pier 1 elevation is often shown looking back on stationing. A note should be added under the Elevation Pier 1 title saying “Shown looking back on stationing”.

D. Pier/Bent

- Each pier shall be detailed separately as a general rule. If the intermediate piers are identical except for height, then they can be shown together.

E. Bearing Details

F. Framing Plan

- Girder Lines must be identified in the plan view (Gir. A, Gir. B, etc.).

Typical Section

- Girder spacing, which is tied to the bridge construction baseline
- Roadway slab thickness, as well as web and bottom slab thicknesses for box girders
- “A” dimension
- Limits of pigmented sealer
- Profile grade and pivot point and cross slopes
- Utility locations
- Curb to curb roadway width
- Soffit and drip groove geometry

G. Girders

- Prestressed girder sheets can be copied from the Bridge Office library but they must be modified to match the project requirements.

H. Roadway Slab Reinforcement

Plan and transverse section views

I. Expansion Joints

J. Traffic Barrier

- Traffic barrier sheets can be copied from the Bridge Office library but they must be modified to match the project requirements.

K. Approach Slab

- Approach slab sheets can be copied from the Bridge Office library and modified as necessary for the project.

L. Barlist

- The barlist sheets do not require stamping because they are not officially part of the contract plan set.

11.1.4 Structural Steel

A. General

- Flat pieces of steel are termed plates, bars, sheets or strips, depending on the dimensions.

B. Bars

- Up to 6 inches wide, 0.203 in. (3/16 inch) and over in thickness, or 6 inches to 8 inches wide, 0.230 in. (7/32 inch) and over in thickness.

C. Plates

- Over 8 inches wide, 0.230 in. (7/32 inch) and over in thickness, or over 48 inches wide, 0.180 in (11/64 inch) and over in thickness.

D. Strips

- Thinner pieces up to 12 inches wide are strips and over 12 inches are sheets. A complete table of classification may be found in the *AISC Manual of Steel Construction*, 8th Ed. Page 6-3.

E. Labeling

- The following table shows the usual method of labeling some of the most frequently used structural steel shapes. Note that the inches symbol ("") is omitted, but the foot symbol (') is used for length including lengths less than a foot.

| | | | | | | | | | | | | | | | |
|-------------|----------------|------------------------|----------------------------|------------------------|---|------------------------------|--------------------|----------------------------|----------------------------|--------------|-----------------------------|---|-----------------------------|---|------------------------------|
| PLATES | \overline{P} | $\frac{1}{2}$ | x | 34 | x | 5'-6 | ANGLES | L | 6 | x | 5 | x | $\frac{3}{4}$ | x | 2'-1 |
| | GROUP SYMBOL | THICKNESS IN INCHES | | WIDTH IN INCHES | | LENGTH IN FEET AND INCHES | | GROUP SYMBOL | LONG LEG IN INCHES | | SHORT LEG IN INCHES | | THICKNESS IN INCHES | | LENGTH IN FEET AND INCHES |
| FLAT BARS | BAR | 2 | x | $\frac{3}{4}$ | x | 0'-6 | RECTANGULAR HSS | HSS | 6 | x | 5 | x | $\frac{1}{4}$ | x | 3'-2 |
| | GROUP SYMBOL | WIDTH IN INCHES | | THICKNESS IN INCHES | | LENGTH IN FEET AND INCHES | | GROUP SYMBOL | WIDTH IN INCHES | | WIDTH IN INCHES | | WALL THICKNESS IN INCHES | | LENGTH IN FEET AND INCHES |
| SQUARE BARS | BAR | 2 | \square | x | | 3'-4 | CIRCULAR HSS | HSS | 3.000 | x | 0.250 | x | | | 2'-5 |
| | GROUP SYMBOL | SIZE IN INCHES | CONVENTION FOR "SQUARE" | | | LENGTH IN FEET AND INCHES | | GROUP SYMBOL | OUTSIDE DIAM. IN INCHES | | WALL THICKNESS IN INCHES | | | | LENGTH IN FEET AND INCHES |
| ROUND BARS | BAR | 2 | \emptyset | x | | 0'-4 | PIPES | $1\frac{1}{2}"\emptyset$ | STD | PIPE | | | | | |
| | GROUP SYMBOL | SIZE IN INCHES | CONVENTION FOR "ROUND" | | | LENGTH IN FEET AND INCHES | | NOMINAL DIAM. IN INCHES | DESIGNATION | GROUP SYMBOL | | | | | |

Figure 11-7

| SECTION | DESIGNATION | EXAMPLE |
|----------------------------------------|-----------------------------------|-----------------------------------|
| I-Beams | I DEPTH x WT | 14 x 3.28 |
| Wide-Flange Sections | WF DEPTH x WT | WF4 x 4.76 |
| Wide-Flange Sections, Army-Navy Series | WF(A-N) DEPTH x WT | WF(A-N)4 x 1.79 |
| American Standard Channels | C DEPTH x WT | C4 x 1.85 |
| Special Channels | CS DEPTH x WT | CS4 x 3.32 |
| Wing Channels | CS(WING) WIDTH x WT | CS(WING)4 x 0.90 |
| Army-Navy Channels | C(A-N) DEPTH x WT | C(A-N)4 x 1.58 |
| Angles | L LL x LL x TH | L3 x 3 x 0.25 |
| Square End Angles | LS LL x LL x TH | LS2 x 2 x 0.187 |
| Bulb Angles | BULB L LL1 x LL2 x TH1 x TH2 | BULB L4 x 3.5 x 0.375 x 0.375 |
| Bulb Angle, Army-Navy Series | BULB L(A-N) LL1 x LL2 x TH1 x TH2 | BULB L(A-N) 3 x 2 x 0.188 x 0.188 |
| Tees | T DEPTH x WIDTH x WT | T4 x 4 x 3.43 |
| Army-Navy Tees | T(A-N) DEPTH x WIDTH x WT | T(A-N)4 x 4 x 2.27 |
| Zees | Z DEPTH x WIDTH x WT | Z4 x 3.06 x 2.85 |
| Plates | PL TH x WIDTH | PL ¼ x 8 |
| Rods | RD DIA | RD 1 |
| Square Bars | SQ SDIM | SQ 4 |
| Rectangle Bars | RECT TH x WIDTH | RECT ¼ x 4 |
| Round Tubes | ODIA OD x TH WALL | 4OD x 0.125 WALL |
| Square Tubes | ODIM SQ x TH WALL | 3SQ x 0.219 WALL |
| Rectangle Tubes | DEPTH x WIDTH RECT x TH WALL | 4 x 1.5 RECT x 0.104 WALL |

The designations used in the tables are suggested for general use.

WT - WEIGHT in LB/FT based on density of 0.098

TH - THICKNESS, LL - LEG LENGTH, DIA – DIAMETER

ODIA - OUTSIDE DIAMETER, ODIM - OUTSIDE DIMENSION

SDIM - SIDE DIMENSION

All lengths in inches

Aluminum Section Designations
Figure 11-8

11.1.5 Abbreviations

General

- Abbreviations, as a rule, are to be **avoided**.
- Because different words sometimes have identical abbreviations, the word should be spelled out where the meaning may be in doubt.
- A few **standard signs** are in common use in the Bridge and Structures Office. These are listed with the abbreviations.
- A **period** should be placed after all abbreviations, except as listed below.
- **Apostrophes** are usually not used. Exceptions: pav't., req'd.
- Abbreviations for **plurals** are usually the same as the singular. Exceptions: figs., no., ctrs., pp.
- **No** abbreviations in titles.

List of abbreviations commonly used on bridge plan sheets:

A

| | |
|-----------------------------------------------------------------------|-------------------------------------------------------------------------|
| Abutment | ABUT. |
| Adjust, Adjacent | ADJ. |
| Aggregate | AGG. |
| Alternate | ALT. |
| Ahead | AHD. |
| Aluminum | AL. |
| American Society for Testing and Materials | ASTM |
| American Association of State Highway and Transportation Officials | AASHTO |
| And | & |
| Angle Point | A.P. |
| Approved | APPRD. |
| Approximate | APPROX. |
| Area | A |
| Asbestos Cement Pipe | ASB. CP |
| Asphalt Concrete | AC |
| Asphalt Treated Base | ATB |
| At | @ (used only to indicate spacing or pricing, otherwise spell it out) |
| Avenue | AVE. |
| Average | AVG. |

B

| | |
|------------------------------------------------|--------|
| Back | BK. |
| Back of Pavement Seat | B.P.S. |
| Bearing | BRG. |
| Begin Horizontal Curve (Point of Curvature) | P.C. |
| Begin Vertical Curve | BVC |
| Bench Mark | BM |

| | |
|----------------------------------------------------------|-----------------------------------|
| Between | BTWN. |
| Bituminous Surface Treatment | BST |
| Bottom | BOT. |
| Boulevard | BLVD. |
| Bridge | BR. |
| Bridge Drain | BR. DR. |
| Building | BLDG. |
| Buried Cable | BC |
| C | |
| Cast-In-Place | CIP |
| Cast Iron Pipe | (C.I.P.) |
| Center, Centers | CTR., CTRS. |
| Centerline | ℄ |
| Center of Gravity | CG |
| Center to Center | CTR. TO CTR., C/C |
| Celsius (formerly Centigrade) | C |
| Cement Treated Base | CTB |
| Centimeters | CM. |
| Class | Cl. |
| Clearance, Clear | CLR. |
| Compression, Compressive | COMP. |
| Column | COL. |
| Concrete | CONC. |
| Conduit | COND. |
| Concrete Pavement (Portland Cement Concrete Pavement) | PCCP |
| Construction | CONST. Or CONSTR. |
| Continuous | CONT. or CONTIN. |
| Corrugated | CORR. |
| Corrugated Metal | CM |
| Corrugated Steel Pipe | CSP |
| Countersink | CSK. |
| County | CO. |
| Creek | CR. |
| Cross Beam | X-BM. |
| Crossing | XING |
| Cross Section | X-SECT. |
| Cubic Feet | CF or CU. FT. or FT. ³ |
| Cubic Inch | CU. IN. or IN. ³ |
| Cubic Yard | CY or CU. YD. or YD ³ |
| Culvert | CULV. |

D

| | |
|------------------|------------|
| Degrees, Angular | ° or DEG. |
| Degrees, Thermal | C or F |
| Diagonals(s) | DIAG. |
| Diameter | DIAM. or ø |
| Diaphragm | DIAPH. |
| Dimension | DIM. |
| Double | DBL. |
| Drive | DR. |

E

| | |
|---------------------------------------------|------------------------------------------------------|
| Each | EA. |
| Each Face | E.F. |
| Easement | EASE., ESMT. |
| East | E. |
| Edge of Pavement | EP |
| Edge of Shoulder | ES |
| Endwall | EW |
| Electric | ELECT |
| Elevation | EL. or ELEV. |
| Embankment | EMB. |
| End horizontal curve (Point of Tangency) | P.T. |
| End Vertical Curve | EVC |
| Engineer | ENGR. |
| Equal(s) | EQ. (as in eq. spaces) or = (mathematical result) |
| Estimate(d) | EST. |
| Excavation | EXC. |
| Excluding | EXCL. |
| Expansion | EXP., EXPAN. |
| Existing | EXIST. |
| Exterior | EXT. |

F

| | |
|-----------------|-------------------------|
| Fahrenheit | F |
| Far Face | FF |
| Far Side | FS |
| Feet (foot) | FT. or ' |
| Feet per Foot | FT./FT. or '/' or '/FT. |
| Field Splice | F.S. |
| Figure, Figures | FIG., FIGS. |
| Flat Head | F.H. |
| Foot Kips | FT-KIPS |
| Foot Pounds | FT-LB |
| Footing | FTG. |
| Forward | FWD. |
| Freeway | FWY. |

| | | |
|----------|----------------------------|----------|
| G | Gallon(s) | GAL. |
| | Galvanized | GALV. |
| | Galvanized Steel Pipe | GSP |
| | Gauge | GA. |
| | General Special Provisions | GSP |
| | Girder | GIR. |
| | Ground | GR. |
| | Guard Railing | GR |
| H | Hanger | HGR. |
| | Height | HT. |
| | Height (retaining wall) | H |
| | Hexagonal | HEX. |
| | High Strength | H.S. |
| | High Water | H.W. |
| | High Water Mark | H.W.M. |
| | Highway | HWY. |
| | Horizontal | HORIZ. |
| | Hot Mix Asphalt | HMA |
| | Hour(s) | HR. |
| | Hundred(s) | HUND. |
| I | Included, Including | INCL. |
| | Inche(s) | IN. or “ |
| | Inside Diameter | I.D. |
| | Inside Face | I.F. |
| | Interior | INT. |
| | Intermediate | INTERM. |
| | Interstate | I |
| | Invert | INV. |
| J | Joint | JT. |
| | Junction | JCT. |
| K | Kilometer(s) | KM. |
| | Kilopounds | KIPS, K. |
| L | Layout | LO |
| | Left | LT. |
| | Length of Curve | L.C. |
| | Linear Feet | L.F. |
| | Longitudinal | LONGIT. |
| | Lump Sum | L.S. |

M

| | |
|------------------------|-----------|
| Maintenance | MAINT. |
| Malleable | MALL. |
| Manhole | MH |
| Manufacturer | MFR. |
| Maximum | MAX. |
| Mean High Water | MHW |
| Mean Higher High Water | MHHW |
| Mean Low Water | MLW |
| Mean Lower Low Water | MLLW |
| Meters | M. |
| Mile(s) | MI. |
| Mmiles Per Hour | MPH |
| Millimeters | MM. |
| Minimum | MIN. |
| Minute(s) | MIN. or ‘ |
| Miscellaneous | MISC. |
| Modified | MOD. |
| Monument | MON. |

N

| | |
|----------------------------------|--------------|
| National Geodetic Vertical datum | N.G.V.D. |
| Near Face | NF |
| Near Side | NS |
| North | N. |
| Northbound | NB |
| Not To Scale | NTS |
| Number; Numbers | #, NO., NOS. |

O

| | |
|------------------|--------|
| Or | / |
| Original Ground | O.G. |
| Ounce(s) | OZ. |
| Outside Diameter | O.D. |
| Outside Face | O.F. |
| Out to Out | O to O |
| Overcrossing | O-XING |
| Overhead | OH |

P

| | |
|-------------------------------------|---------|
| Page; Pages | P.; PP. |
| Pavement | PAV'T |
| Pedestrian | PED. |
| Per Cent | % |
| Pivot Point | PP |
| Plans, Specifications and Estimates | PS&E |
| Plate | ℙ or PL |

| | |
|--------------------------------------|------------------------------------------------|
| Point | PT. |
| Point of Compound Curve | PCC |
| Point of Curvature | P.C. |
| Point of Intersection | P.I. |
| Point of Intersection Vertical Curve | P.I.V.C |
| Point of Reverse Curve | PRC |
| Point of Tangency | P.T. |
| Point of Vertical Curve | PVC |
| Point of Horizontal Curve | POC |
| Point of Tangent | POT |
| Polyvinyl Chloride | PVC |
| Portland Cement Concrete | PCC |
| Pound, Pounds | LB., LBS., # |
| Pounds Per Square Foot | PSF, LBS./FT. ² , LBS./', or #/' |
| Pounds Per Square Inch | PSI, LBS./IN. ² , LBS./", or #/' |
| Power Pole | PP |
| Precast | P.C. |
| Pressure | PRES. |
| Prestressed | P.S. |
| Prestressed Concrete Pipe | P.C.P. |
| Puget Sound Power and Light | P.S.P.&L. |
| Q | |
| Quantity | QUANT. |
| Quart | QT. |
| R | |
| Radius | R. |
| Railroad | RR |
| Railway | RWY. |
| Range | R. |
| Regulator | REG. |
| Reinforced, Reinforcing | REINF. |
| Reinforced Concrete | RC |
| Reinforced Concrete Box | RCB |
| Reinforced Concrete Pipe | RCP |
| Required | REQ'D |
| Retaining Wall | RET. WALL |
| Revised (date) | REV. |
| Right | RT. |
| Right of Way | R/W |
| Road | RD. |
| Roadway | RDWY. |
| Route | RTE. |

S

| | |
|------------------------|---------------------------------|
| Seconds | SEC. or “ |
| Section (map location) | SEC. |
| Section (of drawing) | SECT. |
| Sheet | SHT. |
| Shoulder | SHLD. or SH. |
| Sidewalk | SW. or SDWK |
| South | S. |
| Southbound | SB |
| Space(s) | SPA. |
| Splice | SPL. |
| Specification | SPEC. |
| Square Foot (feet) | SQ. FT. or FT. ² |
| Square Inch | SQ. IN. or IN. ² |
| Square Yard | SY, SQ. YD. or YD. ² |
| Station | STA. |
| Standard | STD. |
| State Route | SR |
| Stiffener | STIFF. |
| Stirrup | STIRR. |
| Structure, Structural | STR. |
| Support | SUPP. |
| Surface, Surfacing | SURF. |
| Symmetrical | SYMM. |

T

| | |
|-------------------------------|------------|
| Tangent | TAN. or T. |
| Telephone | TEL. |
| Temporary | TEMP. |
| Test Hole | T.H. |
| Thick(ness) | TH. |
| Thousand | M |
| Thousand (feet) Board Measure | MBM |
| Ton(s) | T. |
| Total | TOT. |
| Township | T. |
| Transition | TRANS. |
| Transportation | TRANSP. |
| Transverse | TRANSV. |
| Treatment | TR. |
| Typical | TYP. |

U

| | |
|---------------|--------|
| Ultimate | ULT. |
| Undercrossing | U-XING |

| | | |
|----------|---------------------|-----------|
| V | Variable, Varies | VAR. |
| | Vertical | VERT. |
| | Vertical Curve | V.C. |
| | Vitrified Clay Pipe | VCP |
| | Volume | VOL. or V |
| W | Water Surface | W.S. |
| | Weight(s) | WT. |
| | Welded Steel Pipe | WSP |
| | Welded Wire Fabric | W.W.F. |
| | West | W. |
| | Willamette Meridian | W.M. |
| | Wingwall | WW |
| | With | W/ |
| | Without | W/O |
| Y | Yard, Yards | YD., YDS. |
| | Year(s) | YR. |

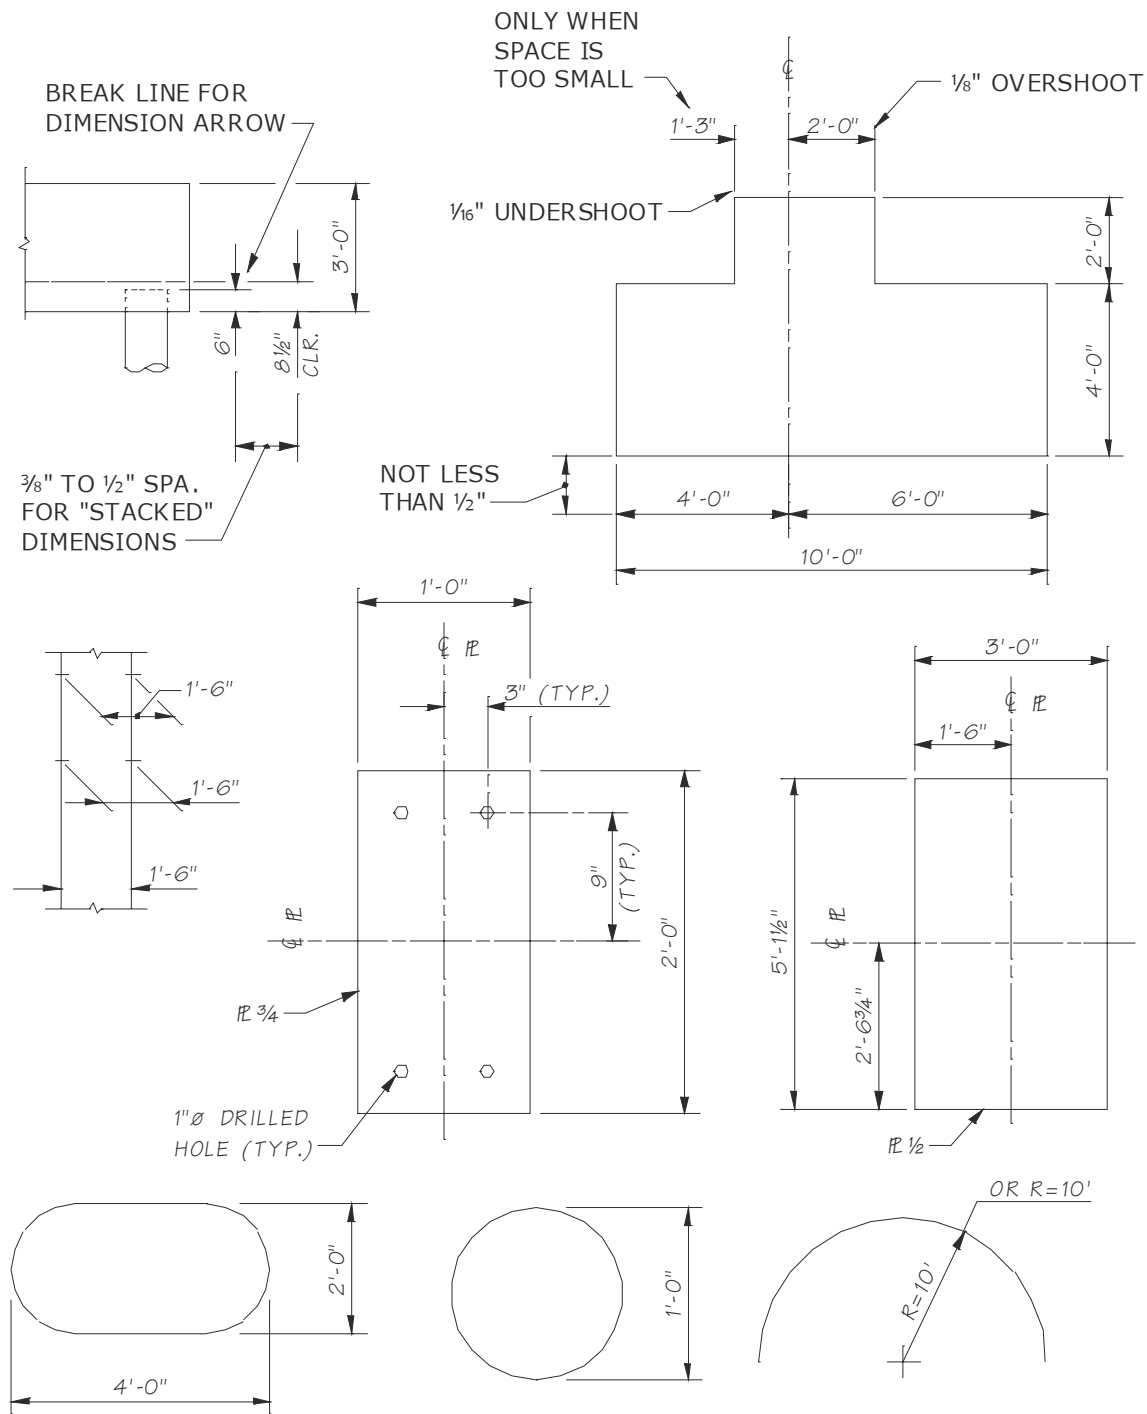
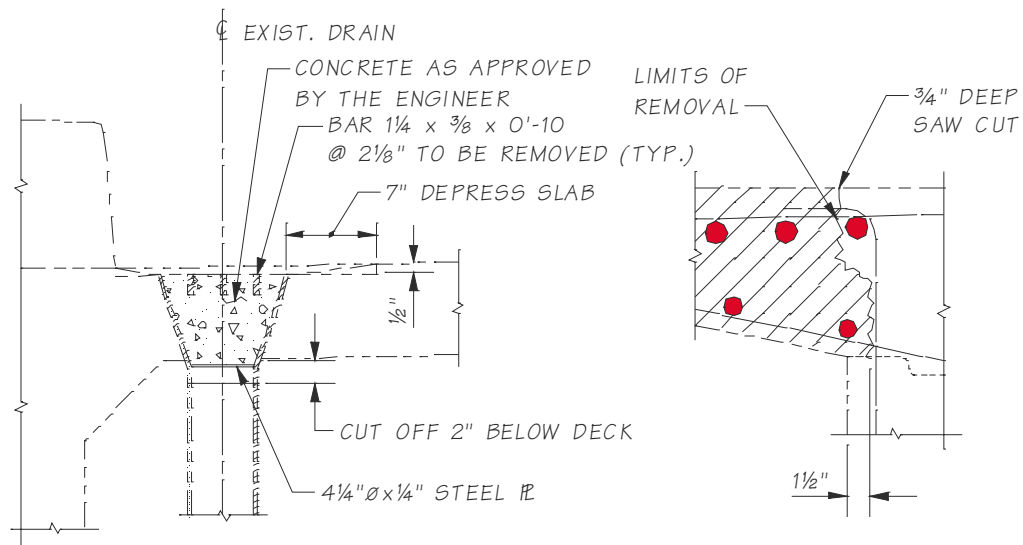
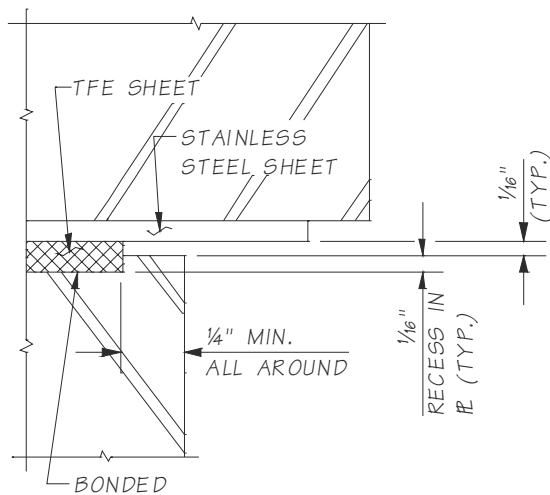


Figure 11-9

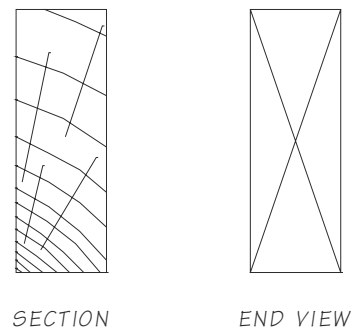


TYPICAL CONCRETE
DETAIL

TYPICAL REMOVAL
DETAIL



TYPICAL STEEL
DETAIL



TYPICAL TIMBER
DETAIL

Figure 11-10

LEGEND

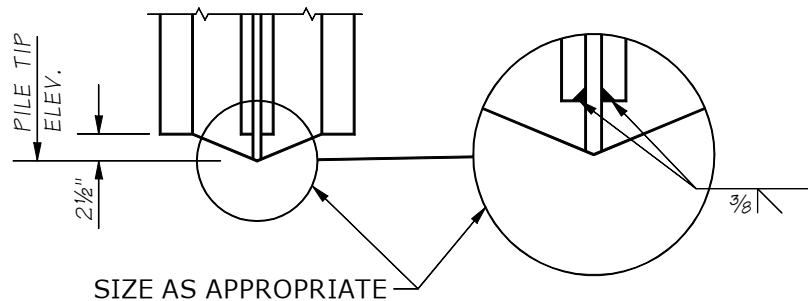
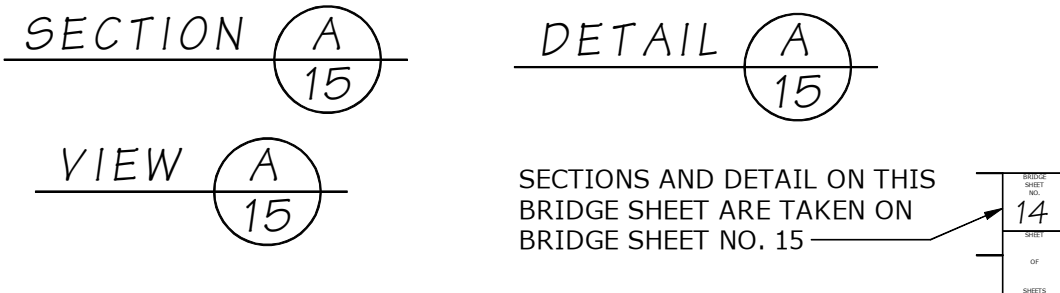
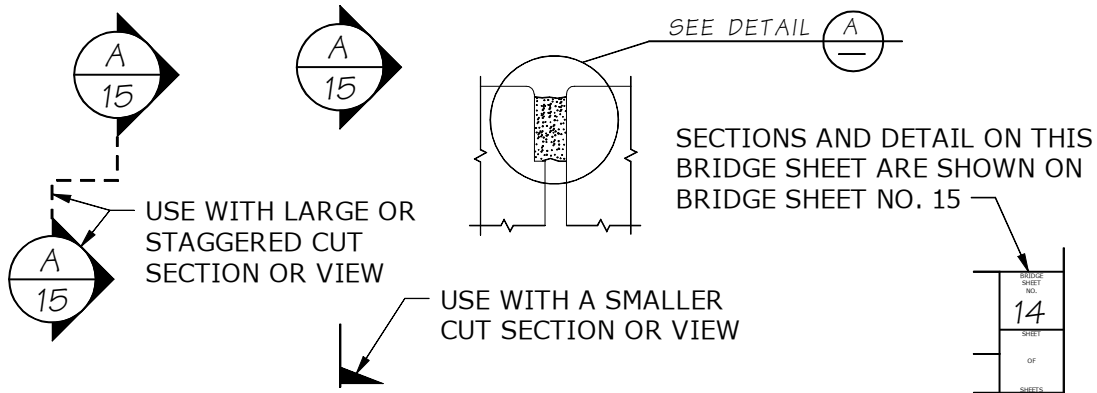
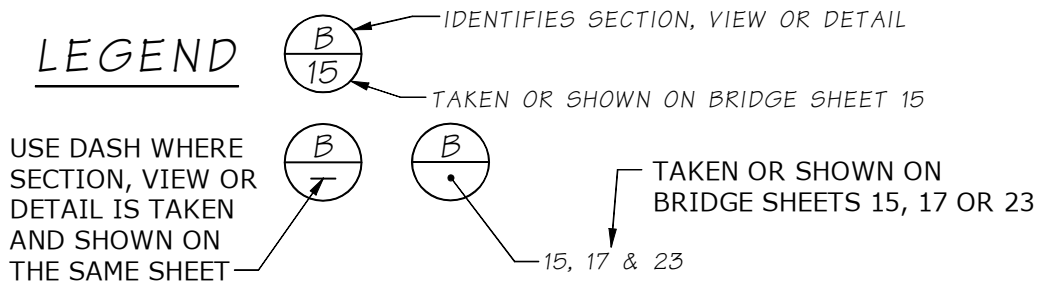
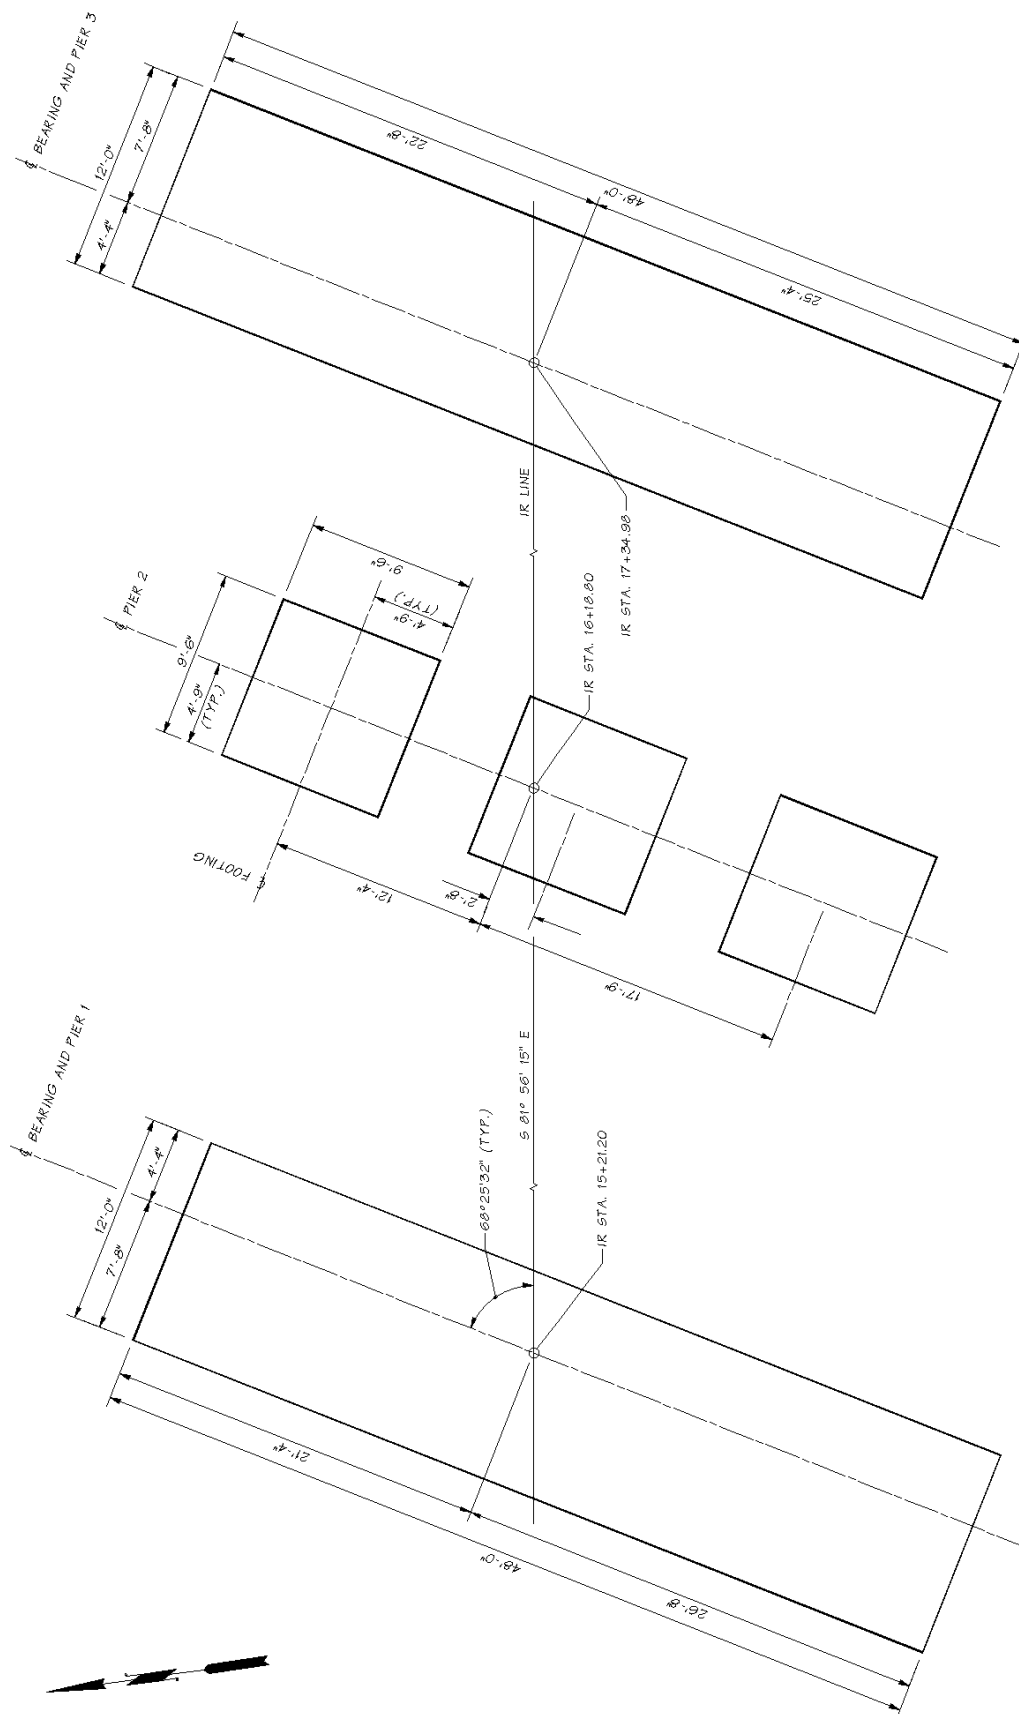


Figure 11-11



Footing Layout
Figure 11-12

